

SITE PLAN AND BOUNDARY SURVEY




BK 700 Pg 52

LEGEND

- BRASS CAP
- WOOD HUB AND TACK
- 3/4" IRON PIPE
- REBAR - NO CAP
- REBAR AND CAP
- ⊕ FOUND MONUMENT IN CASE 10-24-05.
- ⊕ FOUND MONUMENT IN CORNER
- △ SET PK. NAIL
- ⊕ POWER PULL BOX OR JUNCTION BOX
- ⊕ POWER POLE WITH DROPLINE
- ⊕ STORM DRAIN MANHOLE
- ⊕ STREET SIGN
- ⊕ SANITARY SEWER MANHOLE
- ⊕ CONIFER TREE
- ⊕ DECIDUOUS TREE
- ⊕ WATER BLOW-OFF
- ⊕ IRRIGATION CONTROL BOX
- ⊕ WATER METER
- ⊕ WATER VALVE

ABBREVIATIONS:

- (TYP) - TYPICAL
- (LINE) - LINE
- (P.C.) - PROPERTY CORNER
- (C) - MEASURED OR CALCULATED DISTANCE
- (R/R) - RECORD, SEE REFERENCE NOTES
- (O) - OBEY DISTANCE WHERE SHOWN

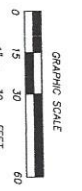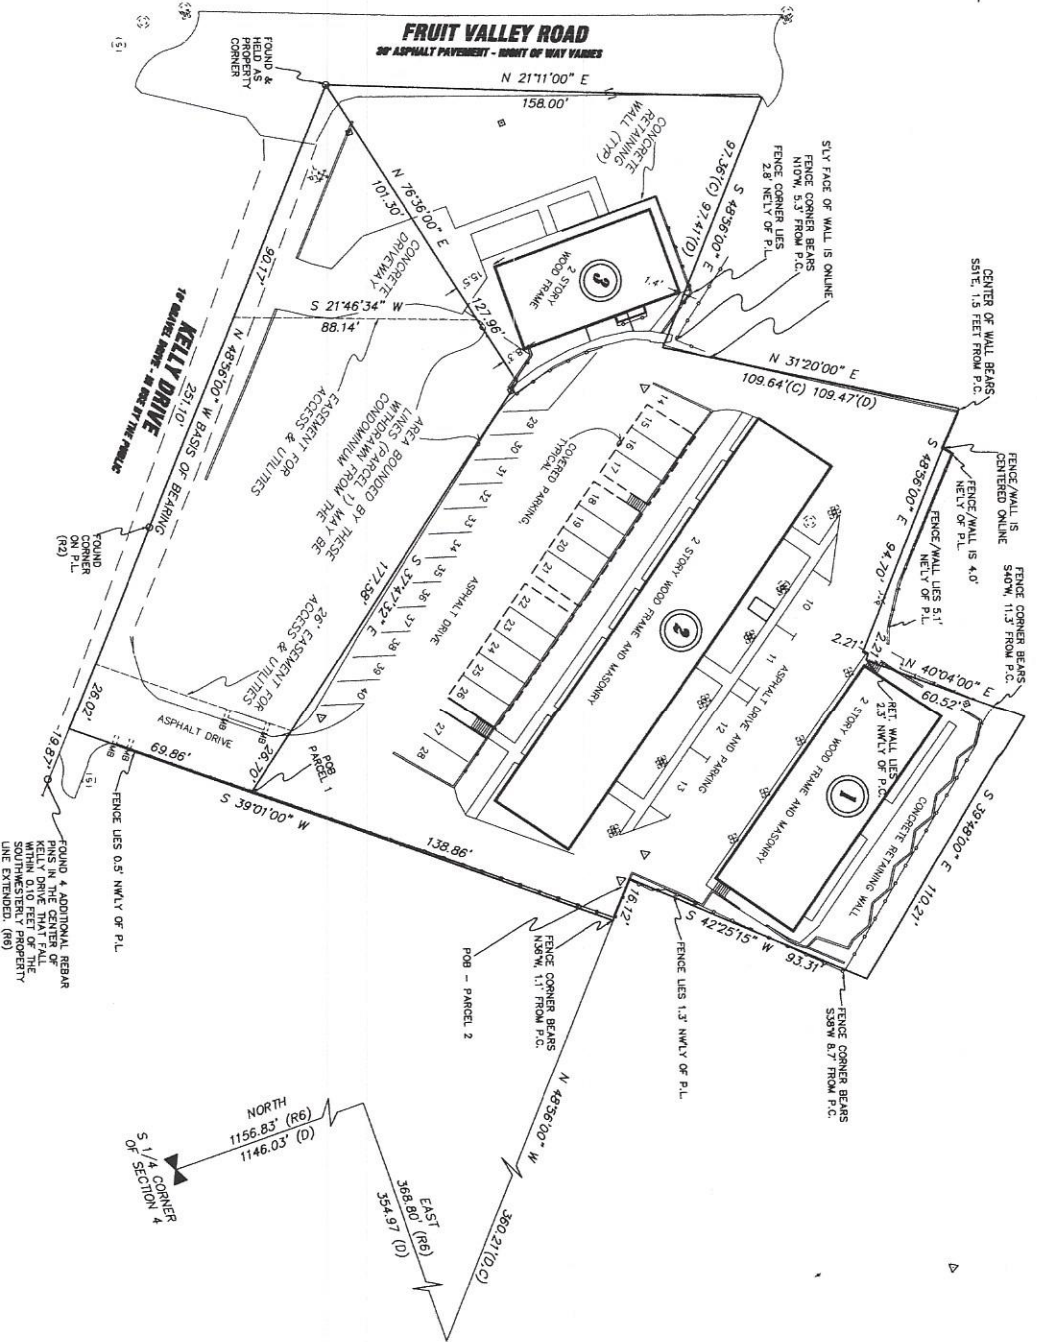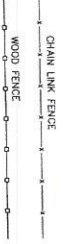

DATE: Sep 07, 2008, 1:48:30 PM (I)
 XREF: 1: LAKEVIEW CONDO 089919 LDMK LAKEVIEW CONDOS.DWG

Informal Land Survey, LLC
 1709 South Sheridan Ave
 Tacoma, WA 98405
 Phone: 253-678-2229
 Fax: 253-671-5170
 LANDSURVEY.COM
 LAND SURVEYING, MAPPING & GIS

DATE: Sep 07, 2008, 1:48:30 PM (I)
 XREF: 1: LAKEVIEW CONDO 089919 LDMK LAKEVIEW CONDOS.DWG




DRAWN: P.M.
 DATE: 12/02/05
 SCALE: AS NOTED

INDEX DATA: NE1/4, SW1/4 & NW1/4, SE1/4, SW1/4, T2N, R1E, WM
 CITY OF WACOUVER, CLATSOP COUNTY, WASHINGTON
LAKEVIEW CONDOS LLC
CONDOMINIUM CONVERSION

BK 700 Pg 52 Sheet 3 of 5


MAP OF BUILDING 2
2ND FLOOR

FLOOR = 153.9
CEILING = 8.0'

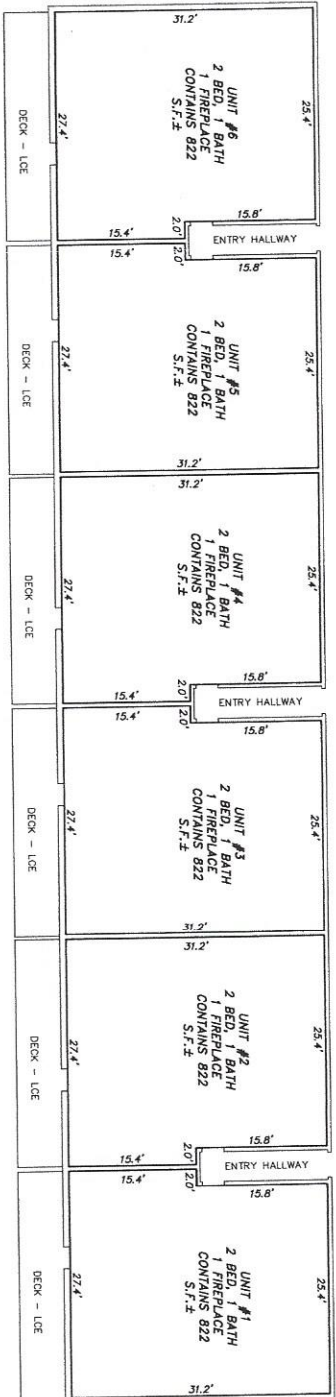

MAP OF BUILDING 2
1ST FLOOR

FLOOR = 145.7
CEILING = 7.8'

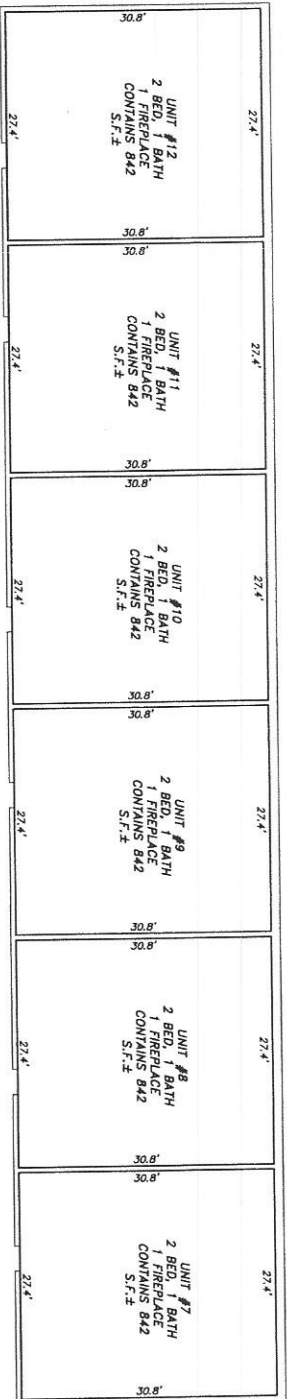

Date: Sep 07, 2006 12:58:32 PM (J)
Drawn by: Z:\LAKEVIEW CONDO 050919\DWG\UNIT FLOOR PLANS.DWG
10.000

Informel Land Survey, LLC
1709 South Sheridan Ave
Tacoma, WA 98405
Phone: 253-878-2229
Fax: 253-862-7570
E-mail: info@informel.com
LAND SURVEYING, MAPPING & GIS

ABBREVIATIONS:
TYPICAL - TYPE
CE - COMMON ELEMENT
FF ELEV - FINISHED FLOOR ELEVATION
GRAPHIC SCALE
0 5 10 20
1" = 10 FEET




CONDOMINIUM SURVEY
SHEET INDEX
1 : COVER SHEET
2 : BOUNDARY SURVEY
3-4 : FLOOR PLANS
DRAFTED: PM
DATE: 12/02/05
SCALE: AS NOTED
CHECKED: PM
JOB NO.: LAKEVIEW-050919
FIELD CREW: PM/MTN


PROJECT: NE 1/4, SW 1/4 & NW 1/4, SE 1/4, S04, T2N, R1E, WM
CITY OF YACOVOR, CLARK COUNTY, WASHINGTON
LAKEVIEW CONDOS, LLC
CONDOMINIUM CONVERSION
LAKEVIEW CONDOMINIUMS
SHT. 4 OF 5

BK 700 PG 52 sketch only


MAP OF RESIDENTIAL UNITS
2ND FLOOR
F.F.E.L.V. = 163.7'
CEILING = 7.6'

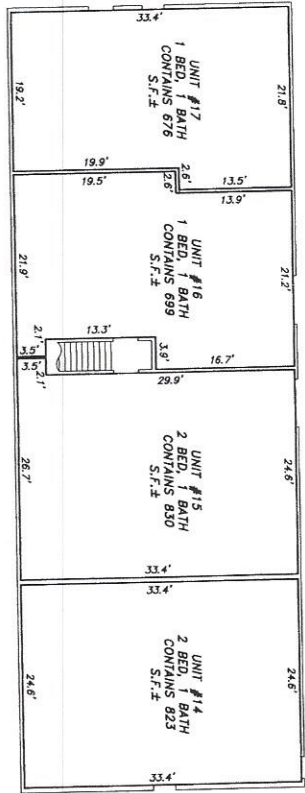


MAP OF BUILDING 1
GARAGE AND UTILITY ROOMS
1ST FLOOR

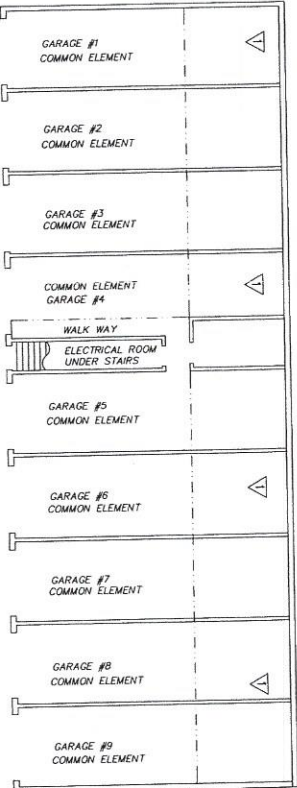

MAP OF BUILDING 3
2ND FLOOR
F.F.E.L.V. = 137.5'
CEILING = 8.0'

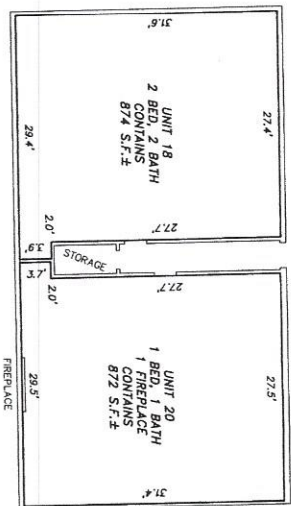

MAP OF BUILDING 3
1ST FLOOR
F.F.E.L.V. = 129.0'
CEILING = 7.7'

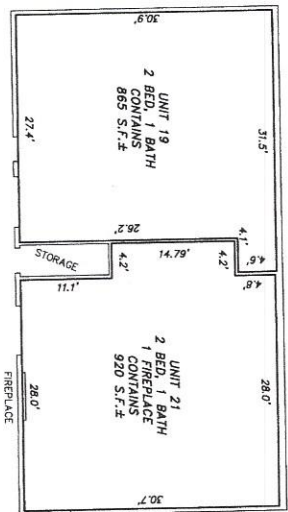

▽ SYMBOL DENOTES AREA CONTAINING WATER HEATER CONNECTIONS FOR COMMON UNITS ABOVE.



Date: Sep 07, 2006 1:00:36 PM (J)
Xref: 2: LAKEVIEW CONDO 050919 LDMT LDMT FLOORPLAN.DWG



Informed Land Survey, LLC

1709 South Sheridan Ave
Tombola, VA 89405



Phone: 253-878-2229
Fax: 253-871-5170
landsurvey@iis.com

LAND SURVEYING, MAPPING & GIS

ABBREVIATIONS:
C.E. - COMMON ELEMENT
L.C.E. - LIMITED COMMON ELEMENT
F.F.E.L.V. - FINISHED FLOOR ELEVATION

GRAPHIC SCALE



CONDOMINIUM SURVEY

- 1: COVER SHEET
- 2: BOUNDARY SURVEY
- 3-4: FLOOR PLANS

DRAFTED: PM
DATE: 12/02/05
CHECKED: PM
JOB NO.: LAKEV-050919
FIELD CREW: PM/TM
SCALE: AS NOTED

INDEX DATE: NE 1/4, SW 1/4 & NW 1/4, SE 1/4, SW 1/4, SW 1/4, R1E, W4M
CITY OF WASHINGTON, DISTRICT OF COLUMBIA

LAKEVIEW CONDOS, LLC
CONDOMINIUM CONVERSION

LAKEVIEW CONDOMINIUMS

BR 700 Pg 52 Sheet 5 of 5

BR 700 Pg 52